

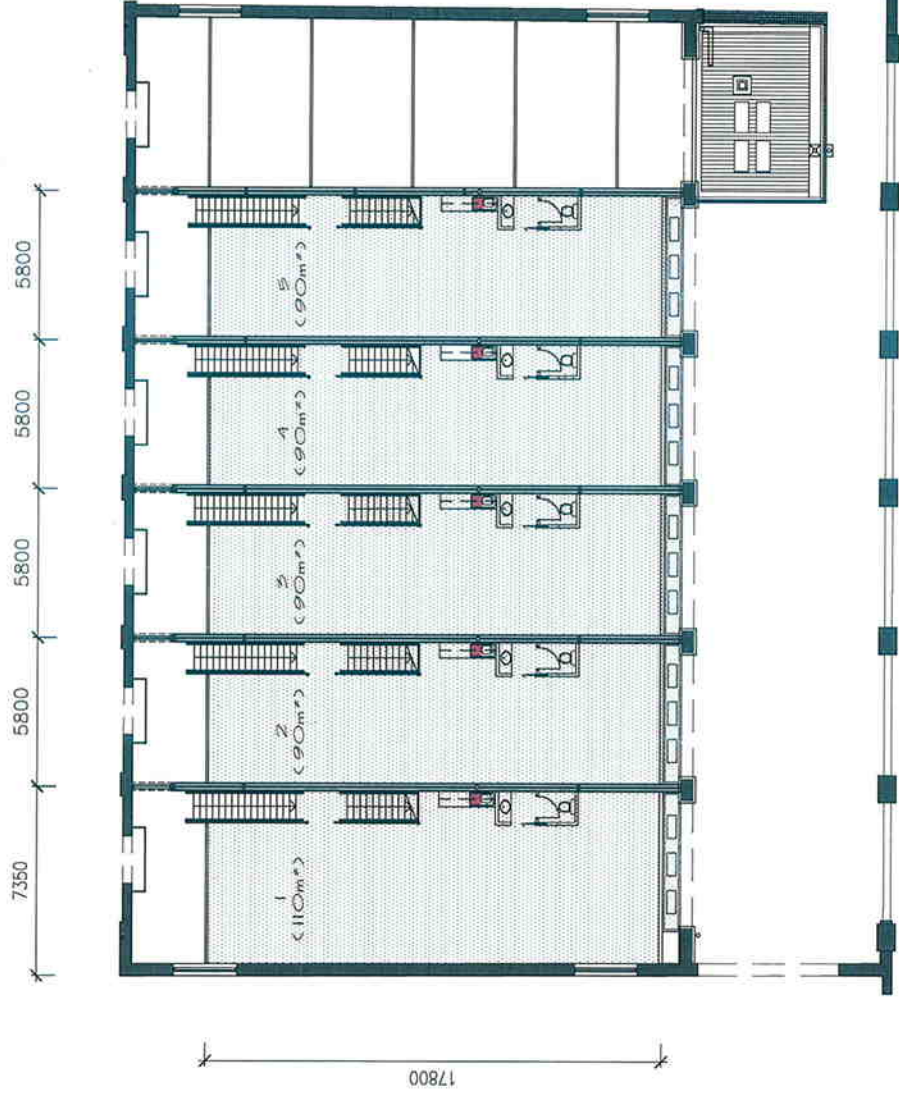


01 LEVEL 2 FLOOR PLAN 1:200

<p>LEVEL 1 SUITE 1 333 CHAMBERS STREET SYDNEY NSW 2000 TEL (02) 9547 5055 FAX (02) 9547 0287 www.interarc.com.au</p>		<p>INTERARC DESIGN</p>		<p>INTERARC DESIGN & CONSTRUCTION PTY LTD PO BOX 1144 CARLTON VIC 3053 PH (03) 955 4471</p>		<p>PROJECT: GAS RETORT BUILDING LUX WAY BRUNSWICK CLIENT: -</p>		<p>THIS DRAWING IS THE PROPERTY OF INTERARC DESIGN & CONSTRUCTION PTY LTD AND IS NOT TO BE REPRODUCED WITHOUT PERMISSION. © 2010 INTERARC DESIGN & CONSTRUCTION PTY LTD</p>		<p> NORTH</p>		<p>BUILDING INFORMATION SYSTEM DATE: 17.11.2010 DRAWN: PJM CHECKED: - SCALE: A3</p>		<p>ISSUE: AMENDMENTS DATE: -</p>	
<p>LEVEL 2 FLOOR PLAN DATE: 17.11.2010 DRAWN: PJM CHECKED: - SCALE: A3</p>		<p>PROJECT: GAS RETORT BUILDING LUX WAY BRUNSWICK CLIENT: -</p>		<p>INTERARC DESIGN & CONSTRUCTION PTY LTD PO BOX 1144 CARLTON VIC 3053 PH (03) 955 4471</p>		<p>PROJECT: GAS RETORT BUILDING LUX WAY BRUNSWICK CLIENT: -</p>		<p>THIS DRAWING IS THE PROPERTY OF INTERARC DESIGN & CONSTRUCTION PTY LTD AND IS NOT TO BE REPRODUCED WITHOUT PERMISSION. © 2010 INTERARC DESIGN & CONSTRUCTION PTY LTD</p>		<p> NORTH</p>		<p>BUILDING INFORMATION SYSTEM DATE: 17.11.2010 DRAWN: PJM CHECKED: - SCALE: A3</p>		<p>ISSUE: AMENDMENTS DATE: -</p>	



01 LEVEL 1 FLOOR PLAN 1:200

ISSUE	AMENDMENTS	DATE
A		

<p>LEVEL 1, SITE 1 333 DRUMMOND STREET MELBOURNE VIC 3008 TEL: (03) 9347 5056 FAX: (03) 9347 0387 www.interarc.com.au PO BOX 1144 CARLTON VIC 3063</p>		<p>INTERARC DESIGN</p>	<p>INTERARC DESIGN & CONSTRUCTION PTY LTD 101, 103, 105, 107, 109</p>	<p>PROJECT: GAS RETORT BUILDING LUX WAY BRUNSWICK</p>	<p>CLIENT: —</p>
<p>NOTHING & THE PROPERTY OF ANYONE ELSE, EITHER IN WHOLE OR IN PART, BE REPRODUCED WITHOUT EXPRESS PERMISSION.</p>		<p>© 2008 INTERARC DESIGN & CONSTRUCTION PTY LTD</p>	<p>NORTH</p>	<p>BUILDING INFORMATION SYSTEM (BIM) DATE: 17.11.2010 DRAWN: PM CHECKED: A SHEET NO: A01 OF —</p>	<p>SCALE: 1:200 DRAWING NO: A3</p>