


PLAN OF SUBDIVISION

Stoqe No.

Plan Number

P.S.5243630

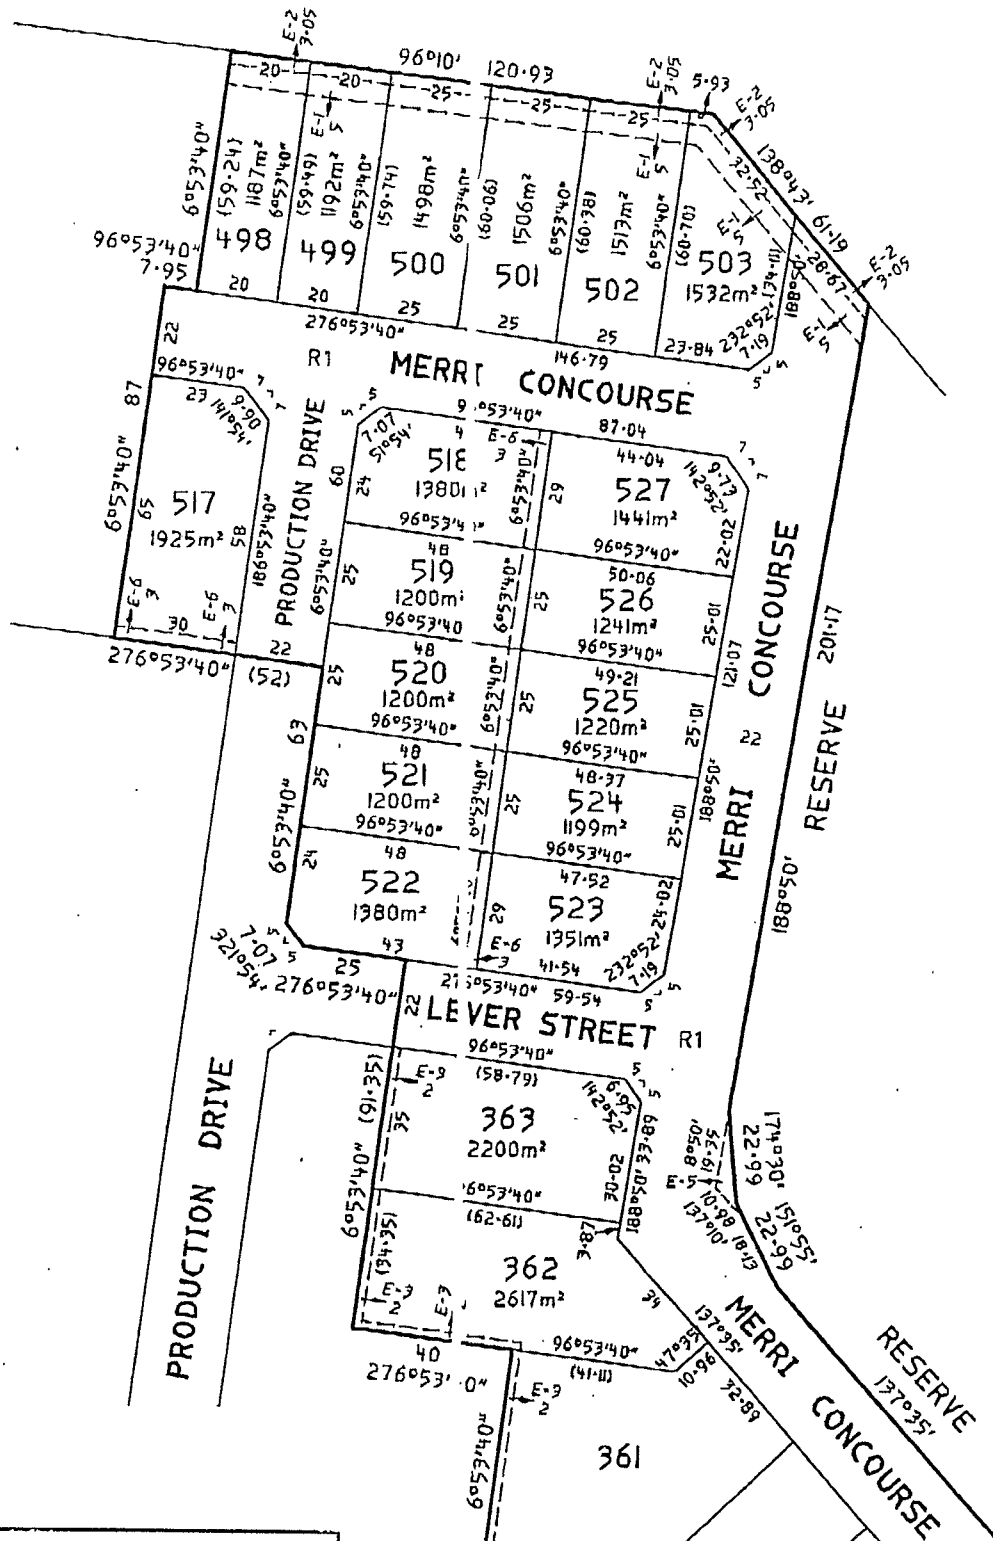


A.M.G. Zone 55

GOODISON & ASSOCIATES
 LICENSED SURVEYORS
 305 BRIDGE ROAD RICHMOND 3121
 TEL: 9428-1818 FAX: 9428-0015
 E-mail: goodison@mira.net


See Sheet Four

Sheet 3 of 4 Sheets

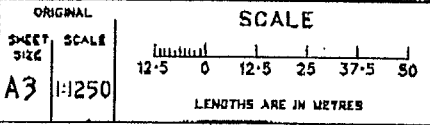

LICENSED SURVEYOR (PRINT) Kenneth John GOODISON
 SIGNATURE *[Signature]* DATE 23.6.04
 REF 8447-15B VERSION 1

DATE *1/1*
 COUNCIL DELEGATE SIGNATURE

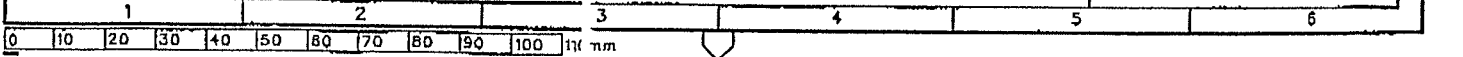


PLAN OF SUBDIVISION

Stage No.

Plan Number

P.S.5243630


See Sheet Three

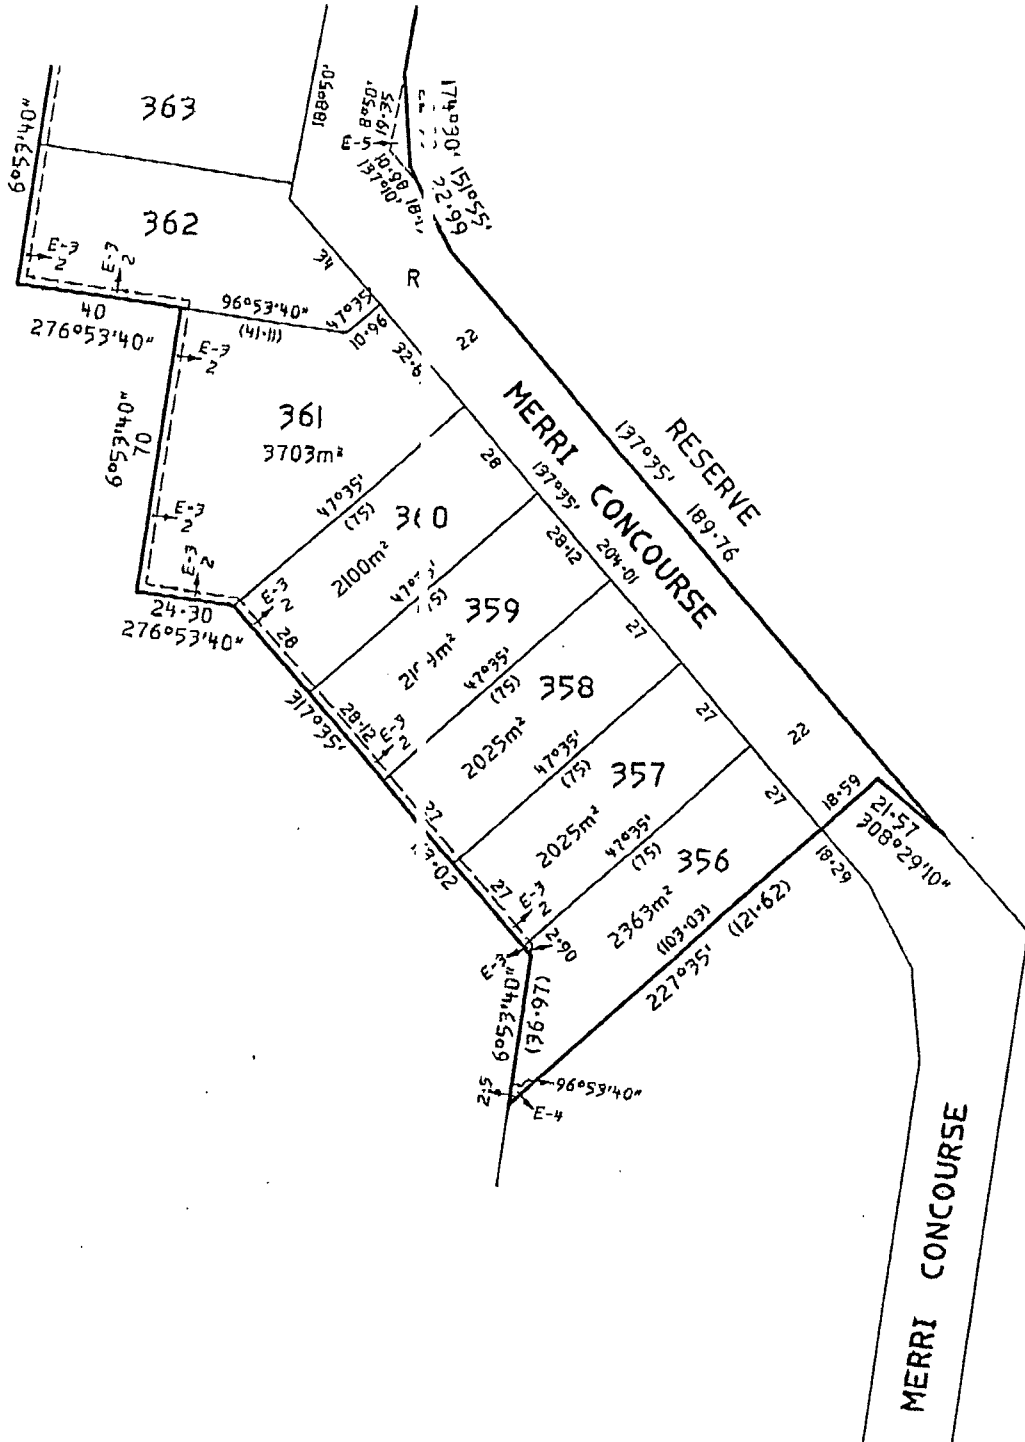

A.M.C. Zone 55

GOODISON & ASSOCIATES
 LICENSED SURVEYORS
 305 BRIDGE ROAD RICHMOND 3121
 TEL: 9428-1818 FAX: 9428-0015
 E-mail: goodison@mira.net

Sheet 4 of 4 Sheets

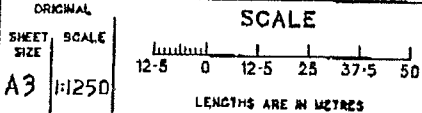

LICENSED SURVEYOR (PRINT) Kenneth John GOODISON
 SIGNATURE *[Signature]* DATE 23.1.04
 REF 844 7-158 VERSION 1

DATE / /
 COUNCIL DELEGATE SIGNATURE

